

PARTIAL GROUND FLOOR PLAN 

LEGEND
 100 — ROOM NUMBER
 OFFICE — ROOM USE
 (123) — SQUARE FOOTAGE




REV. NO.	DESCRIPTION	BY	DATE
1	RM-NO./USE/SQ.FT.	JBL	12/97



FACILITIES INVENTORY SECTION			
TITLE	BLDG. NO.	SHEET	
RIVER'S CROSSING PARTIAL GROUND FLOOR PLAN	2639	2	
DATE	OF		
8/20/97	8		

CAD FILE 2639-2.DWG

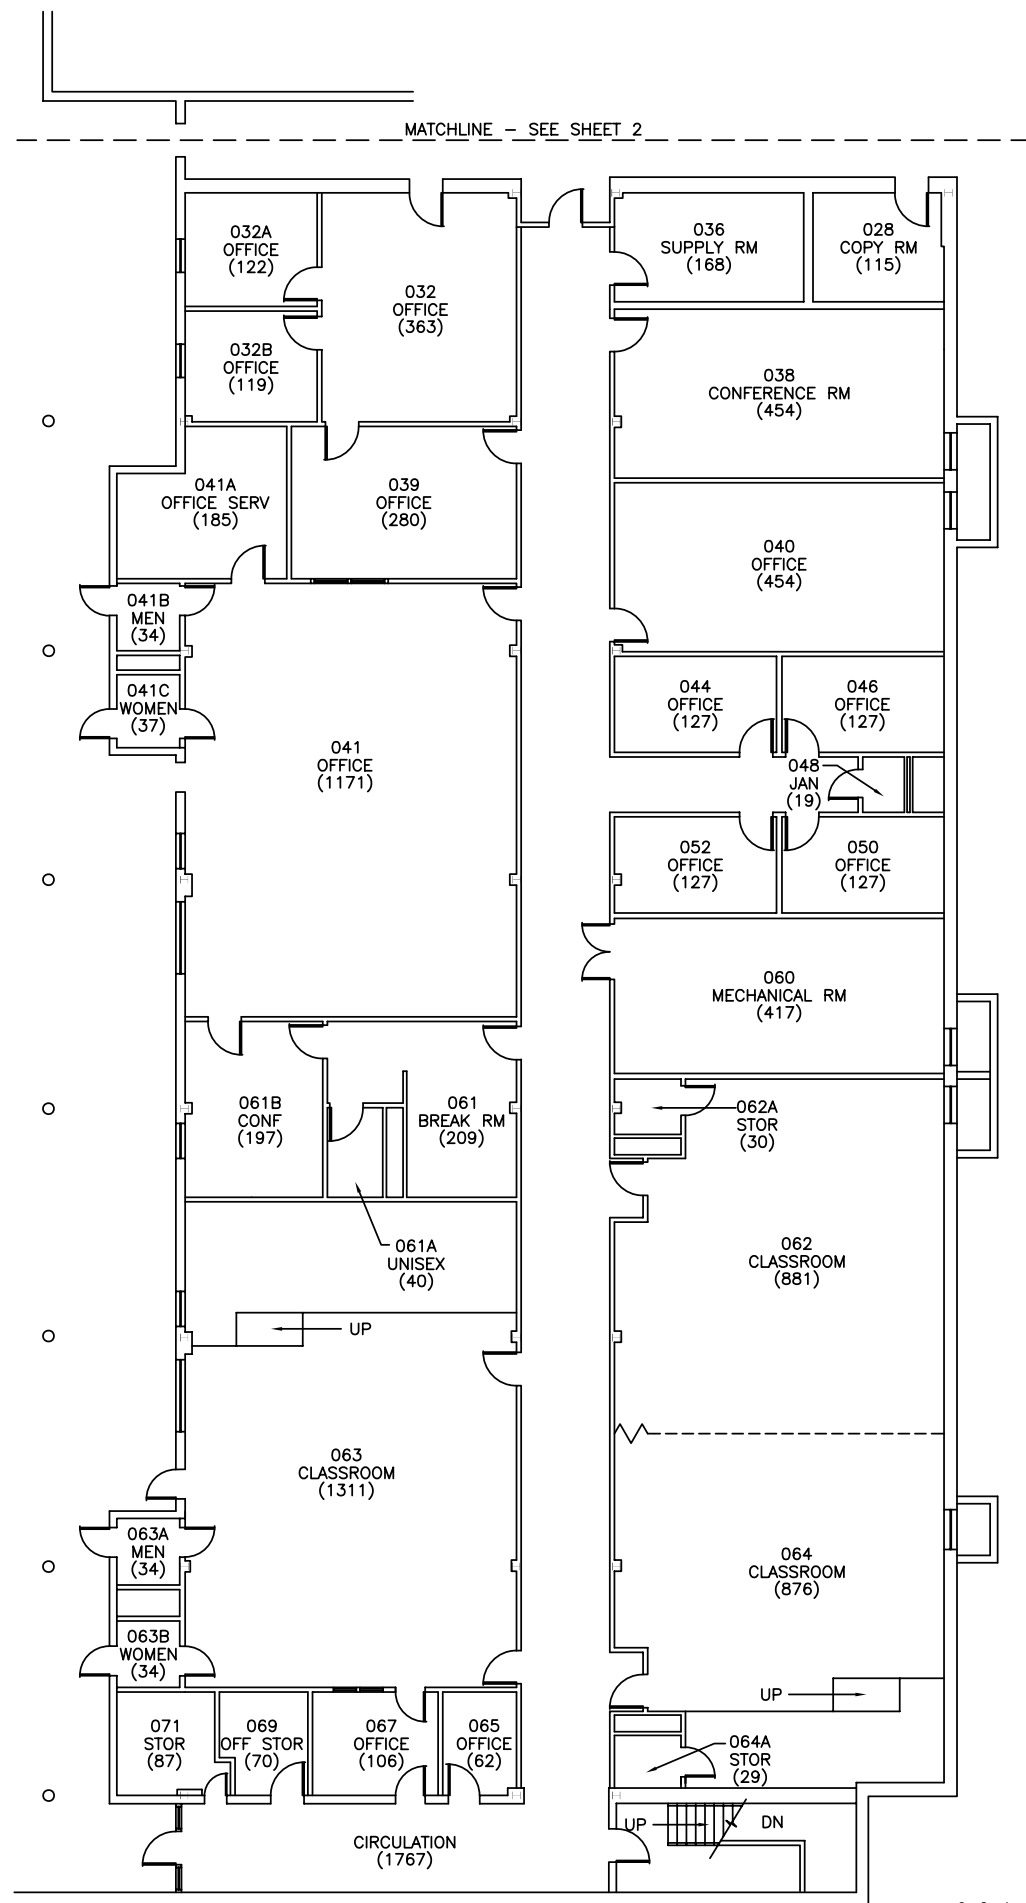

PARTIAL GROUND FLOOR PLAN



LEGEND

- 100 — ROOM NUMBER
- OFFICE — ROOM USE
- (123) — SQUARE FOOTAGE



REV. NO.	DESCRIPTION	BY	DATE
1	RM-NO./USE/SQ.FT.	JBL	12/97



FACILITIES INVENTORY SECTION		
TITLE	BLDG. NO.	SHEET
RIVER'S CROSSING PARTIAL GROUND FLOOR PLAN	2639	1
DATE	OF	
8/20/97	8	

CAD FILE 2639-1.DWG